




ELEVATION FROM WEST LOOKING EAST

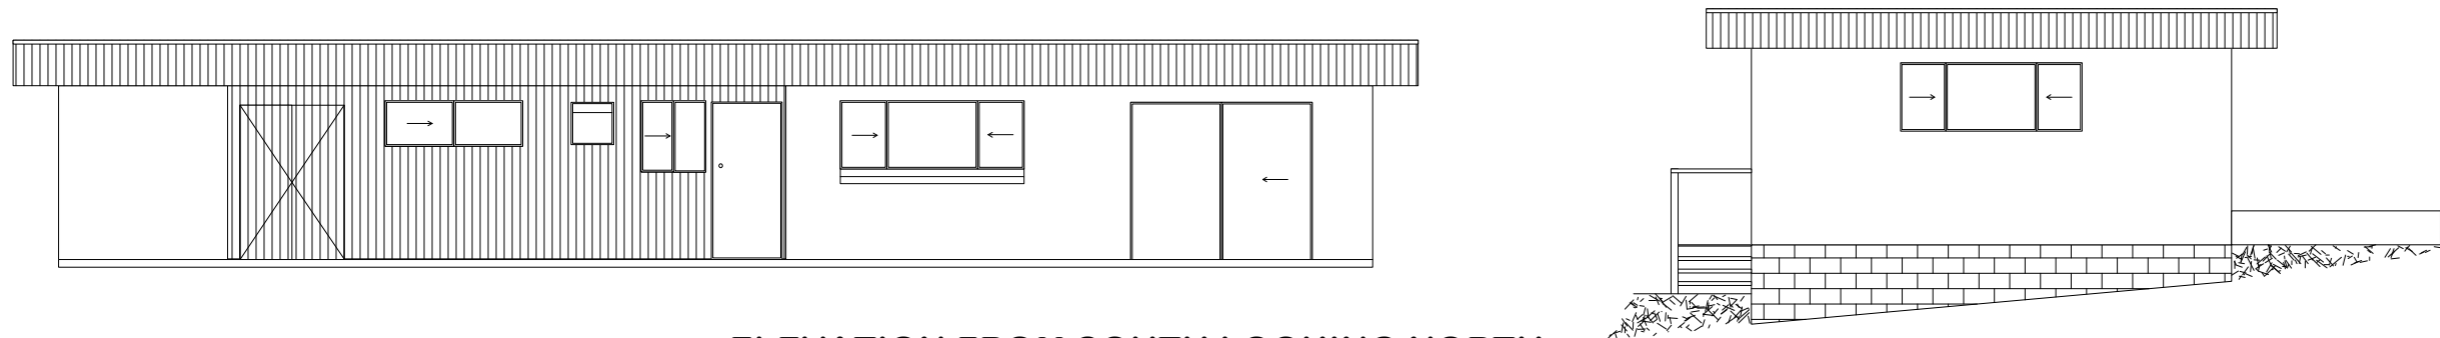

ELEVATION FROM SOUTH LOOKING NORTH

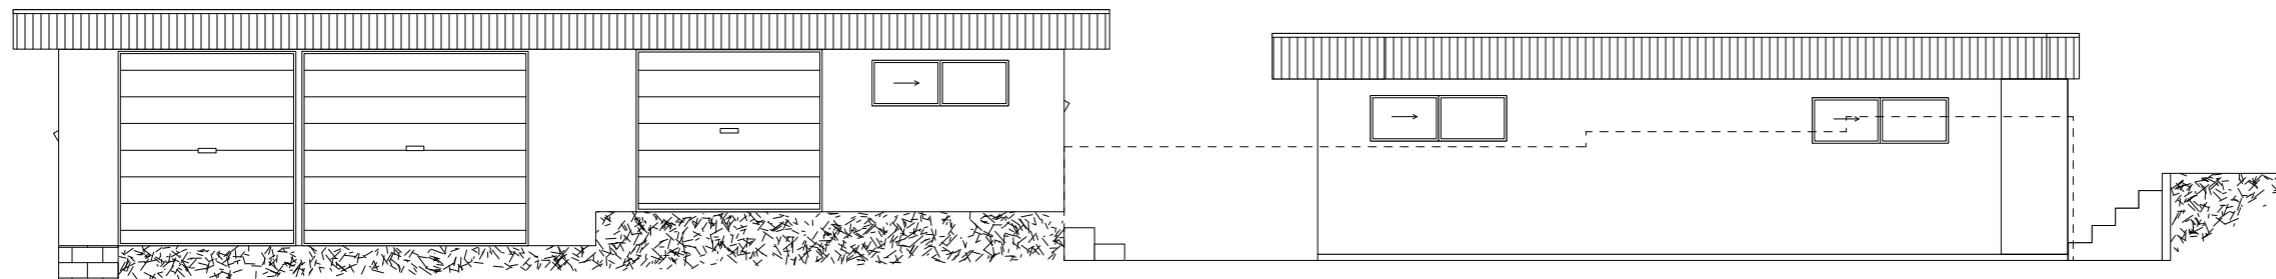

ELEVATION FROM EAST LOOKING WEST

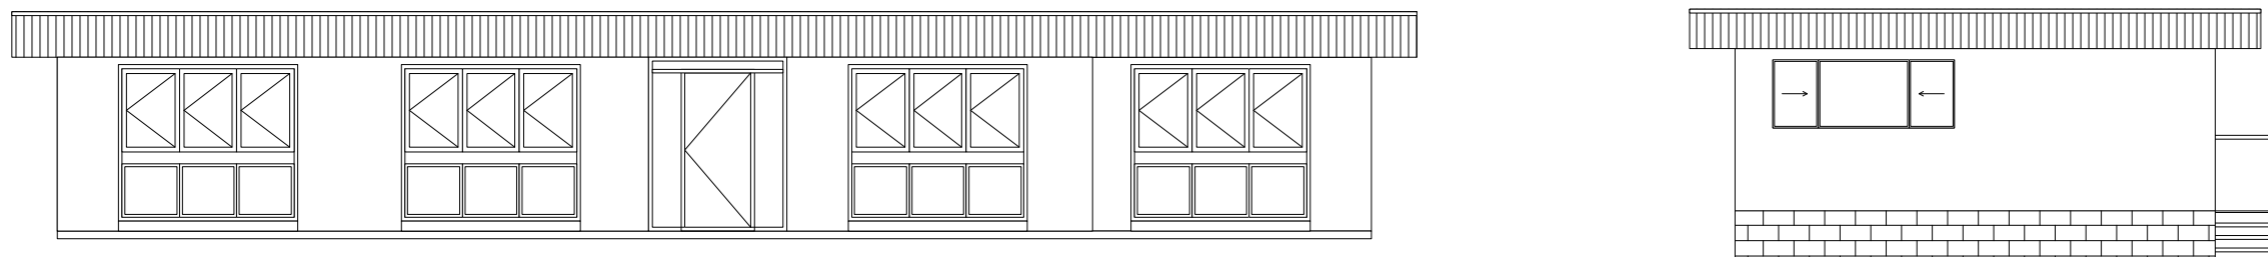


ELEVATION FROM NORTH LOOKING SOUTH

**003 ELEVATIONS**  
**WD1 21 Lahey Rd**  
 Scale 1 : 100

Design Firm  
**CAMERON DESIGN LOGIC**  
 80a Coomera Gorge Drive  
 Mount Tamborine  
 Queensland 4272  
 Tel: 07 5545 0601  
 Mob: 0405 285 341  
 cammooz@optusnet.com.au

Consultant  
**Barry Kilmister**  
 17 Mole Avenue  
 Southport Qld 4215

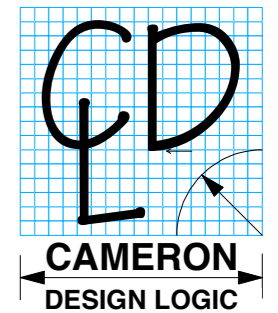

Client  
**M. Ingevics**  
 22 Lahey Road  
 North Tamborine  
 Qld 4272

Mark	Description

Issue/Revision	Revision
Project ID	22 LAHEY RD
CAD File Name	ingevics1
Drawn By	Ian Cameron
Checked By	
Date	3rd July 2006

Sheet Title  
**Lot 43**  
 RP 32116  
 Parish Tamborine

Drawing No.  
**CDL-06.0307-1**